


APPENDIX A
ALIGNMENT DRAWINGS FOR THE
LONG LIST OF ALTERNATIVES




SEE SHEET 5

NOTE:
Distance dimensions are indicated from center
of station to center of station, and are approximate.

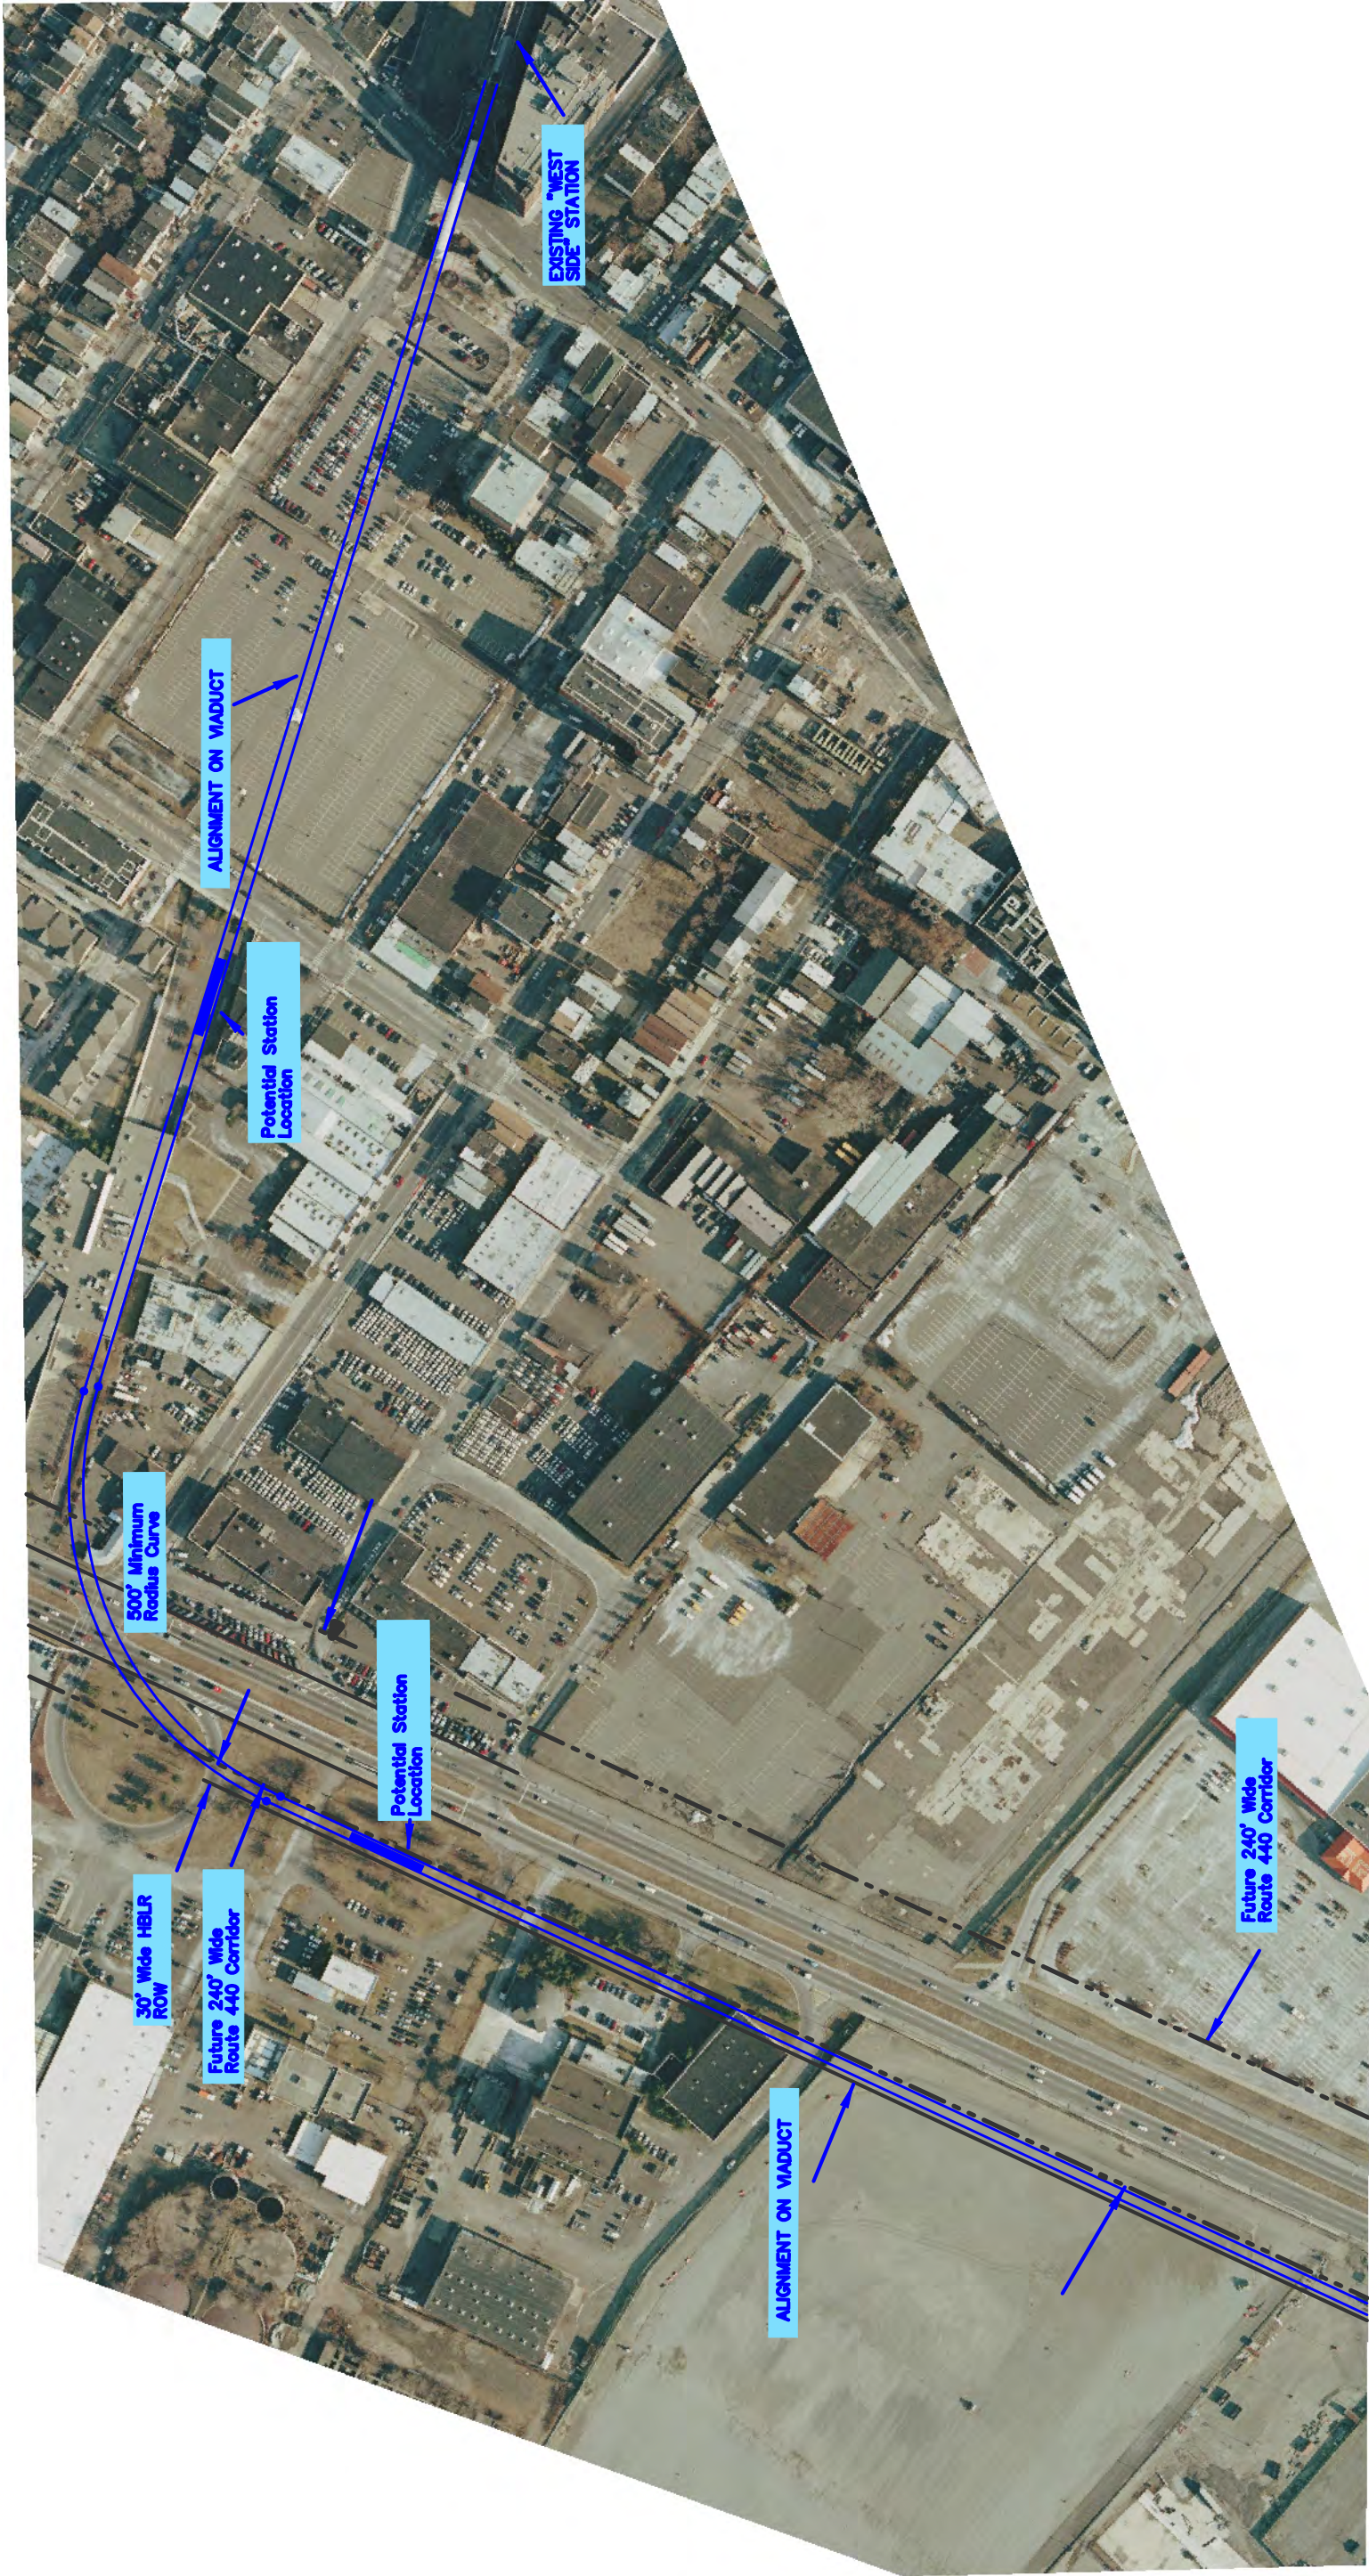

				DESIGNED BY J.B.				NJ TRANSIT				CADD DATE 7-21-10
				DRAWN BY J.B.				Hudson-Bergen Light Rail Route 440 Extension Alternatives Analysis Alternative No. 2A				SCALE: 1" = 250'
				CHECKED BY M.A.M.				Gannett Fleming Transit & Rail Systems				CADD FILE NO.
				APPROVED BY M.A.M.				AKRF				DWG No:
REV.	DATE	BY	SUB	APP	DESCRIPTION				REV			PAGE No.
									7-21-10			4


SEE SHEET 4

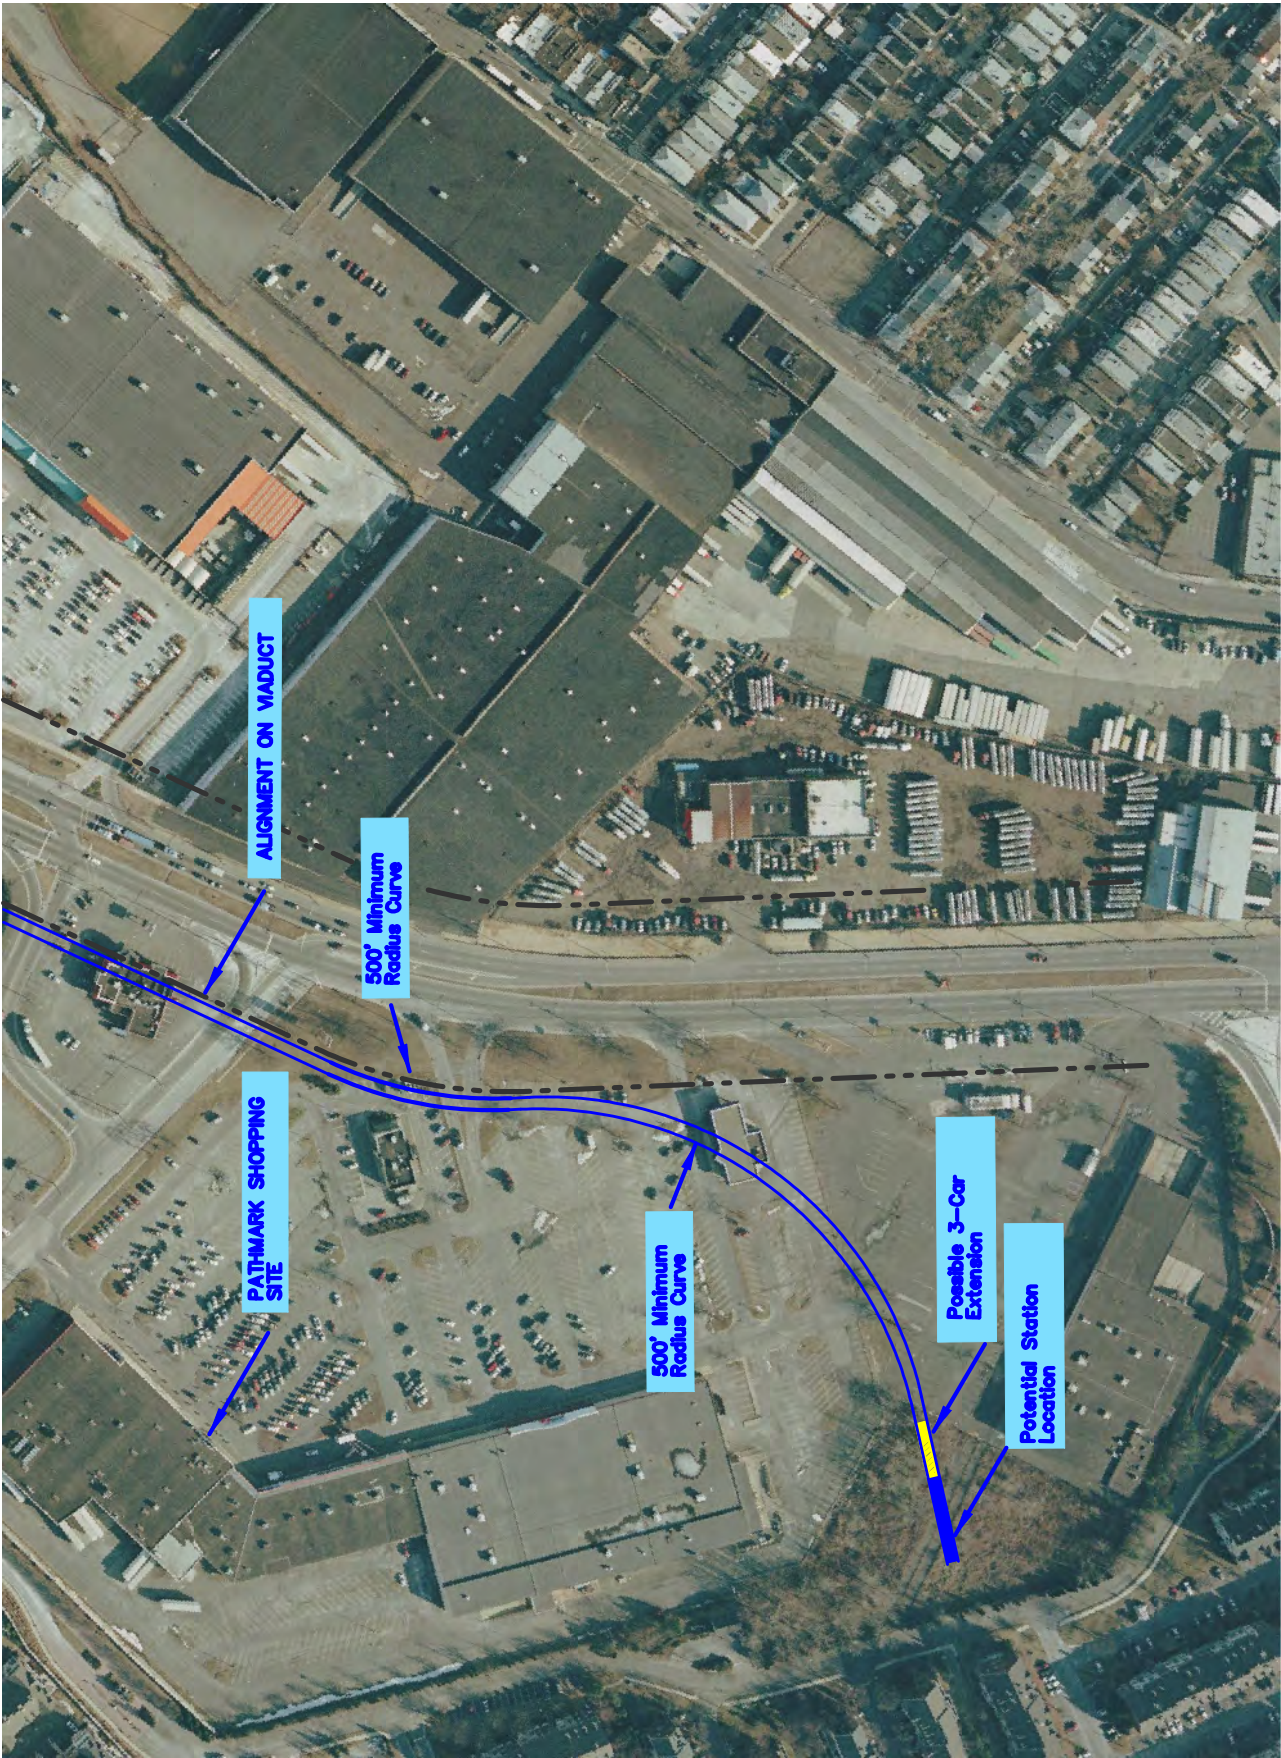

NOTE:
Distance dimensions are indicated from center of station to center of station, and are approximate.

	</
--	--	----

SEE SHEET 4

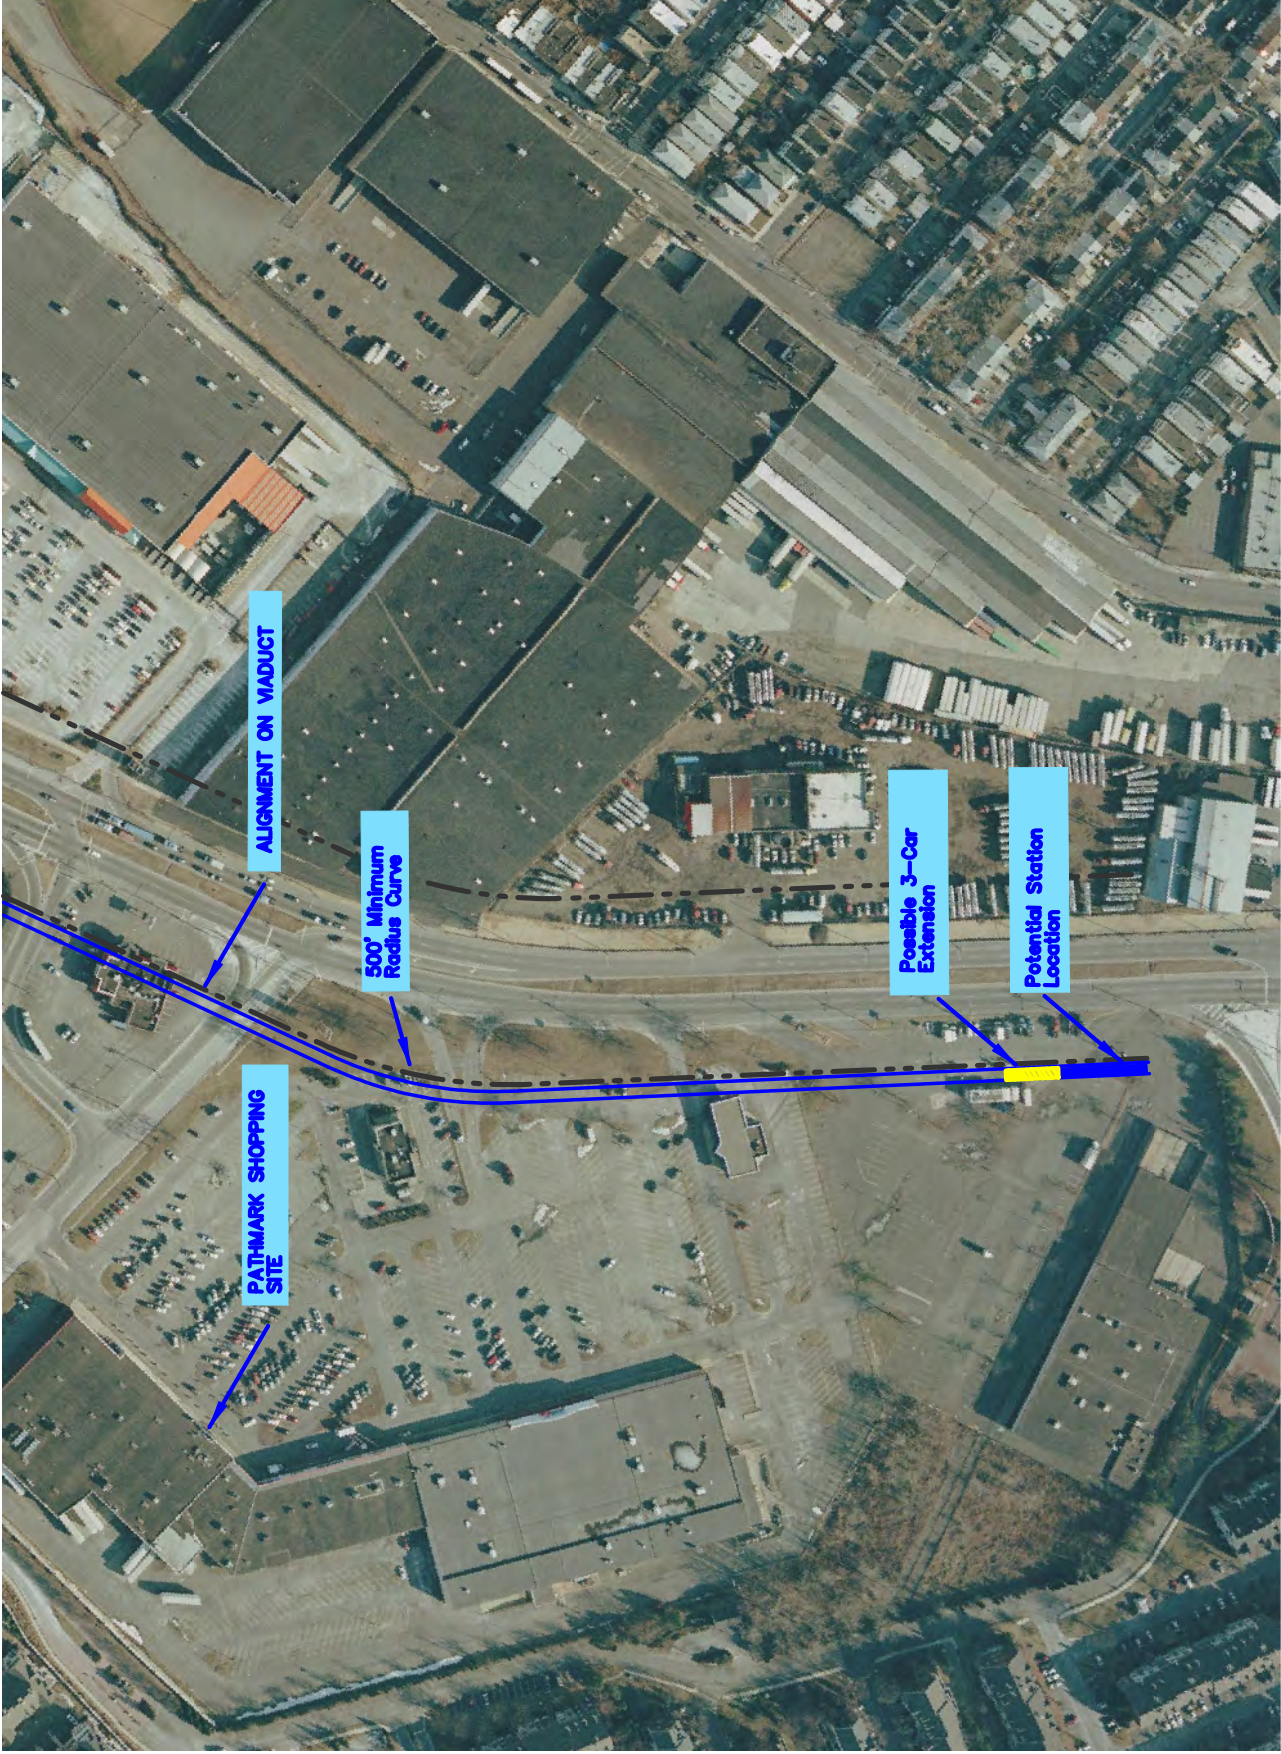

NOTE:

Distance dimensions are indicated from center of station to center of station, and are approximate.

[illegible]

SEE SHEET 6



NOTE:
Distance dimensions are indicated from center
of station to center of station, and are approximate.



				DESIGNED BY J.B.				NJ TRANSIT				CADD DATE 7-21-10
				DRAWN BY J.B.				Hudson-Bergen Light Rail Route 440 Extension Alternatives Analysis Alternative No. 2B - SHEET 2				SCALE: 1" = 250'
				CHECKED BY M.A.M.				Gannett Fleming Transit & Rail Systems				CADD FILE NO.
				APPROVED BY M.A.M.				AKRF				DWG No.
				DATE 7-21-10								REV
REV.	DATE	BY	SUB	APP	DESCRIPTION							PAGE No. 7

SEE SHEET 8



NOTE:

Distance dimensions are indicated from center of station to center of station, and are approximate.

[illegible]

SEE SHEET 11



NOTE:

Distance dimensions are indicated from center of station to center of station, and are approximate.



				DESIGNED BY J.B.				NJ TRANSIT				CADD DATE 7-21-10
				DRAWN BY J.B.				Hudson-Bergen Light Rail Route 440 Extension Alternatives Analysis Alternative No. 3A				SCALE: 1" = 250'
				CHECKED BY M.A.M.				Gannett Fleming Transit & Rail Systems				CADD FILE NO.
				APPROVED BY M.A.M.				AKRF				DWG No:
REV.	DATE	BY	SUB	APP	DESCRIPTION				REV			PAGE No.
									7-21-10			10

SEE SHEET 13



NOTE:

Distance dimensions are indicated from center of station to center of station, and are approximate.



--	--	



SEE SHEET 12

NOTE:

Distance dimensions are indicated from center of station to center of station, and are approximate.

[illegible]

			NU TRANSIT			CADD DATE 7-21-10
			Hudson-Bergen Light Rail Route 440 Extension Alternatives Analysis Alternative No. 3B – SHEET 2			SCALE: 1" = 250'
				CADD FILE NO.		
				DWG No.:	REV	PAGE No. 13

SEE SHEET 15



NOTE:

Distance dimensions are indicated from center of station to center of station, and are approximate.



REV.		DATE	BY	SUB	APP	DESCRIPTION	

DESIGNED BY J.B.		DRAWN BY J.B.		CHECKED BY M.A.M.		APPROVED BY M.A.M.	
DATE 7-21-10		DATE 7-21-10		DATE 7-21-10		DATE 7-21-10	

Gannett Fleming Transit & Rail Systems		AKRF	
HUDSON-BERGEN LIGHT RAIL ROUTE 440 EXTENSION ALTERNATIVES ANALYSIS		NJ TRANSIT	
Hudson-Bergen Light Rail Route 440 Extension Alternatives Analysis Alternative No. 3D		CADD DATE 7-21-10	
DWG No:		SCALE: 1" = 250'	
REV		CADD FILE NO.	
PAGE No.		14	



SEE SHEET 14

NOTE:

Distance dimensions are indicated from center of station to center of station, and are approximate.

[illegible]

 LIGHTRAIL TM ROUTE 440 EXTENSION ALTERNATIVES ANALYSIS	 Gannett Fleming Transit & Rail Systems		NU TRANSIT			CADD DATE 7-21-10
			Hudson-Bergen Light Rail Route 440 Extension Alternatives Analysis			SCALE: 1" = 250'
			Alternative No. 3D - SHEET 2			CADD FILE NO.
			DWG No.:	REV	PAGE No.	15